



NOTE: Colored elevations are diagrammatic and provided for illustrative purposes only.

ASK#: 015

Units 1-5 South Elevation


October 17, 2019

SCALE: 1/8" = 1'-0"

The Townhomes at Fairfax Presbyterian Church

19.031

RUST | ORLING
ARCHITECTURE

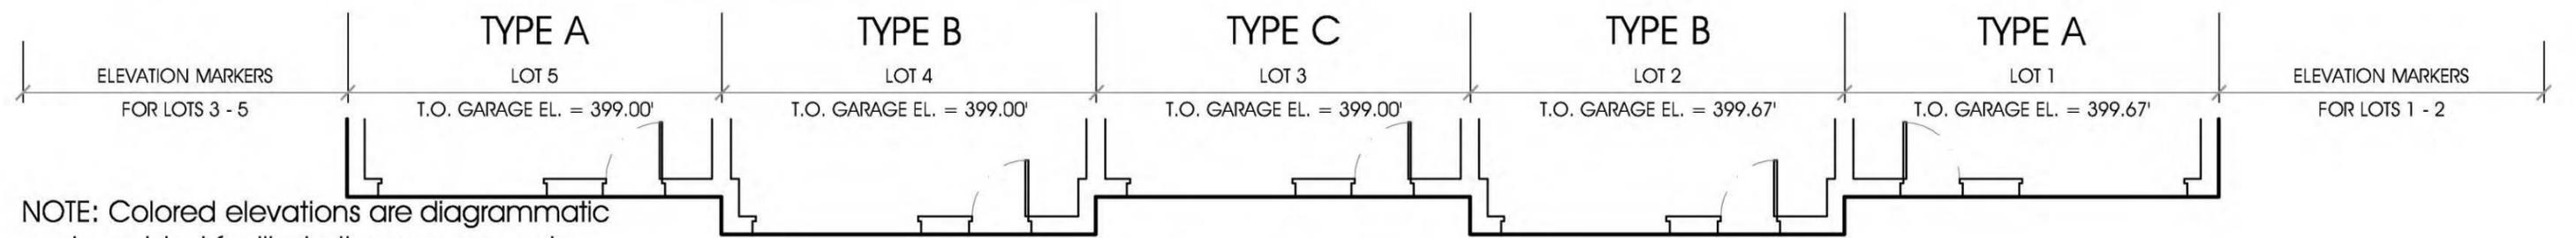

NOTE: Colored elevations are diagrammatic and provided for illustrative purposes only.

ASK#: 016

Units 1-5 North Elevation


October 17, 2019

SCALE: 1/8" = 1'-0"

The Townhomes at Fairfax Presbyterian Church

19.031

RUST | ORLING
ARCHITECTURE

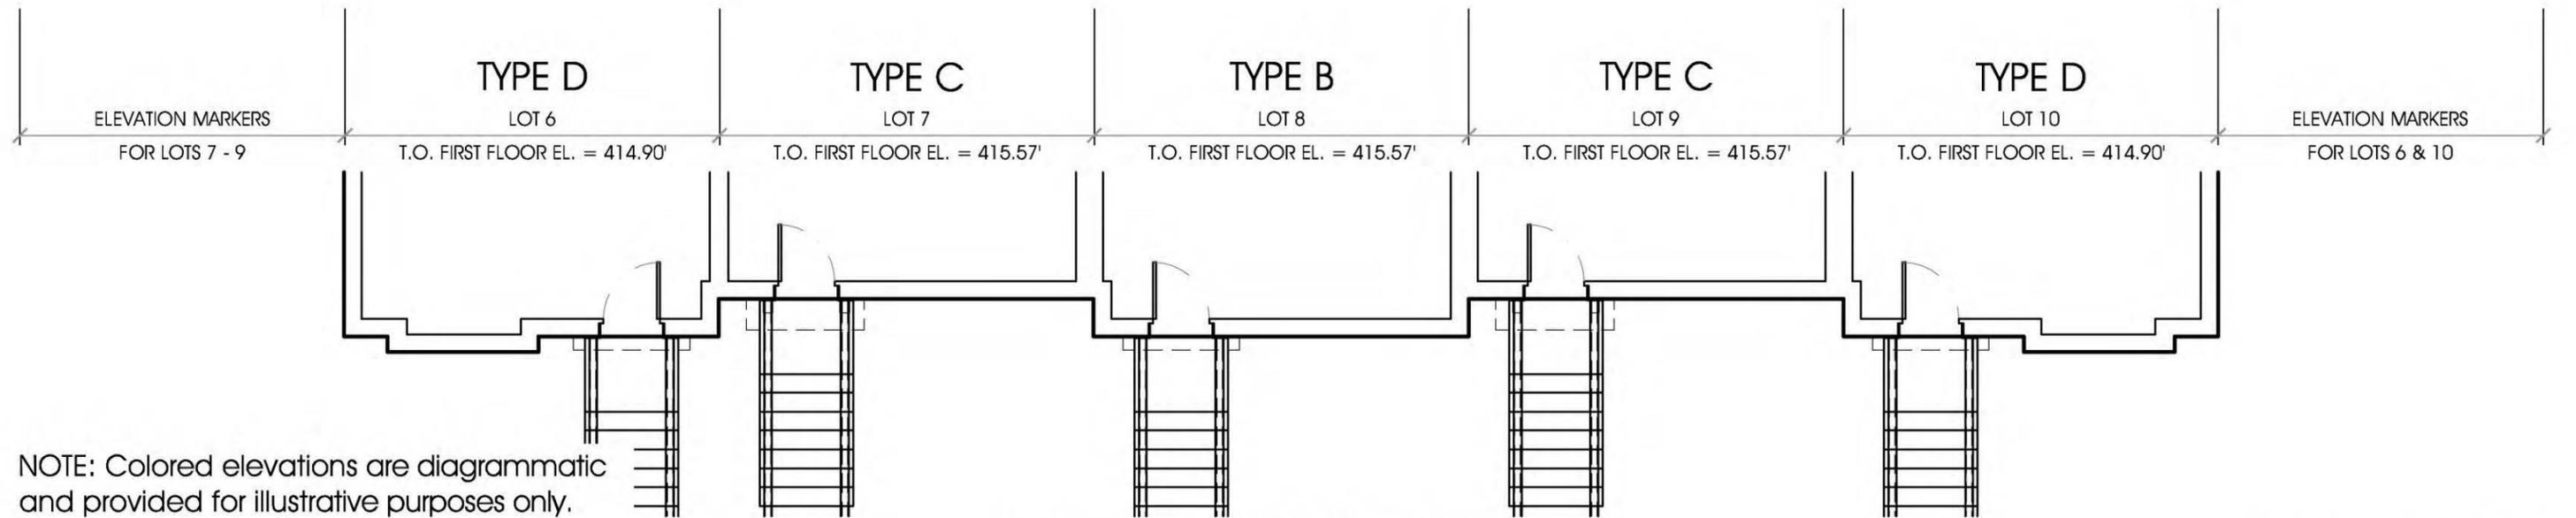

NOTE: Colored elevations are diagrammatic and provided for illustrative purposes only.

ASK#: 017


SCALE: 1/8" = 1'-0"

Units 6-10 North Elevation

October 17, 2019

The Townhomes at Fairfax Presbyterian Church

19.031

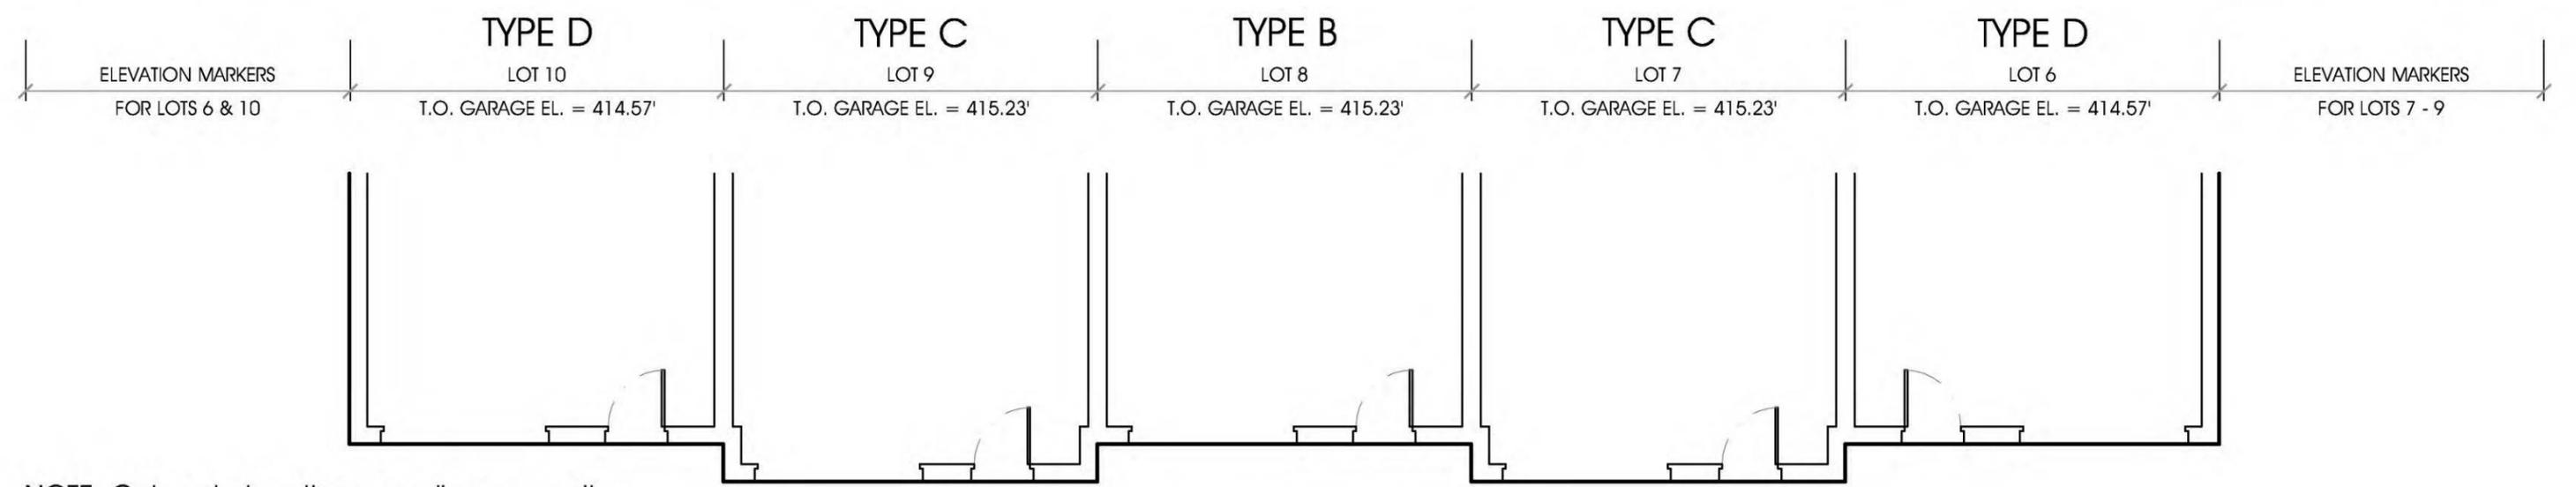

NOTE: Colored elevations are diagrammatic and provided for illustrative purposes only.

ASK#: 018 Units 6-10 South Elevation October 17, 2019

SCALE: 1/8" = 1'-0" The Townhomes at Fairfax Presbyterian Church

19.031





NOTE: Colored elevations are diagrammatic and provided for illustrative purposes only. Also, side elevations are conceptual and the final configuration will need to be coordinated with plans which have not yet been developed.

ASK#: 019

West Elevation

October 17, 2019

SCALE: 1/8" = 1'-0"

The Townhomes at Fairfax Presbyterian Church

19.031

RUST | ORLING
ARCHITECTURE



NOTE: Colored elevations are diagrammatic and provided for illustrative purposes only. Also, side elevations are conceptual and the final configuration will need to be coordinated with plans which have not yet been developed.

ASK#: 020

East Elevation

October 17, 2019

SCALE: 1/8" = 1'-0"

The Townhomes at Fairfax Presbyterian Church

19.031

RUST | ORLING
ARCHITECTURE