


EARTH  TECH
 675 N. Washington St., Ste. 300
 Alexandria, VA 22314

**OLD LEE HIGHWAY
 TRANSPORTATION STUDY**

Scale: 1" = 60'

April, 2005

**COUNTRY HILL DRIVE (N.)
 SITE DISTANCE ISSUES**

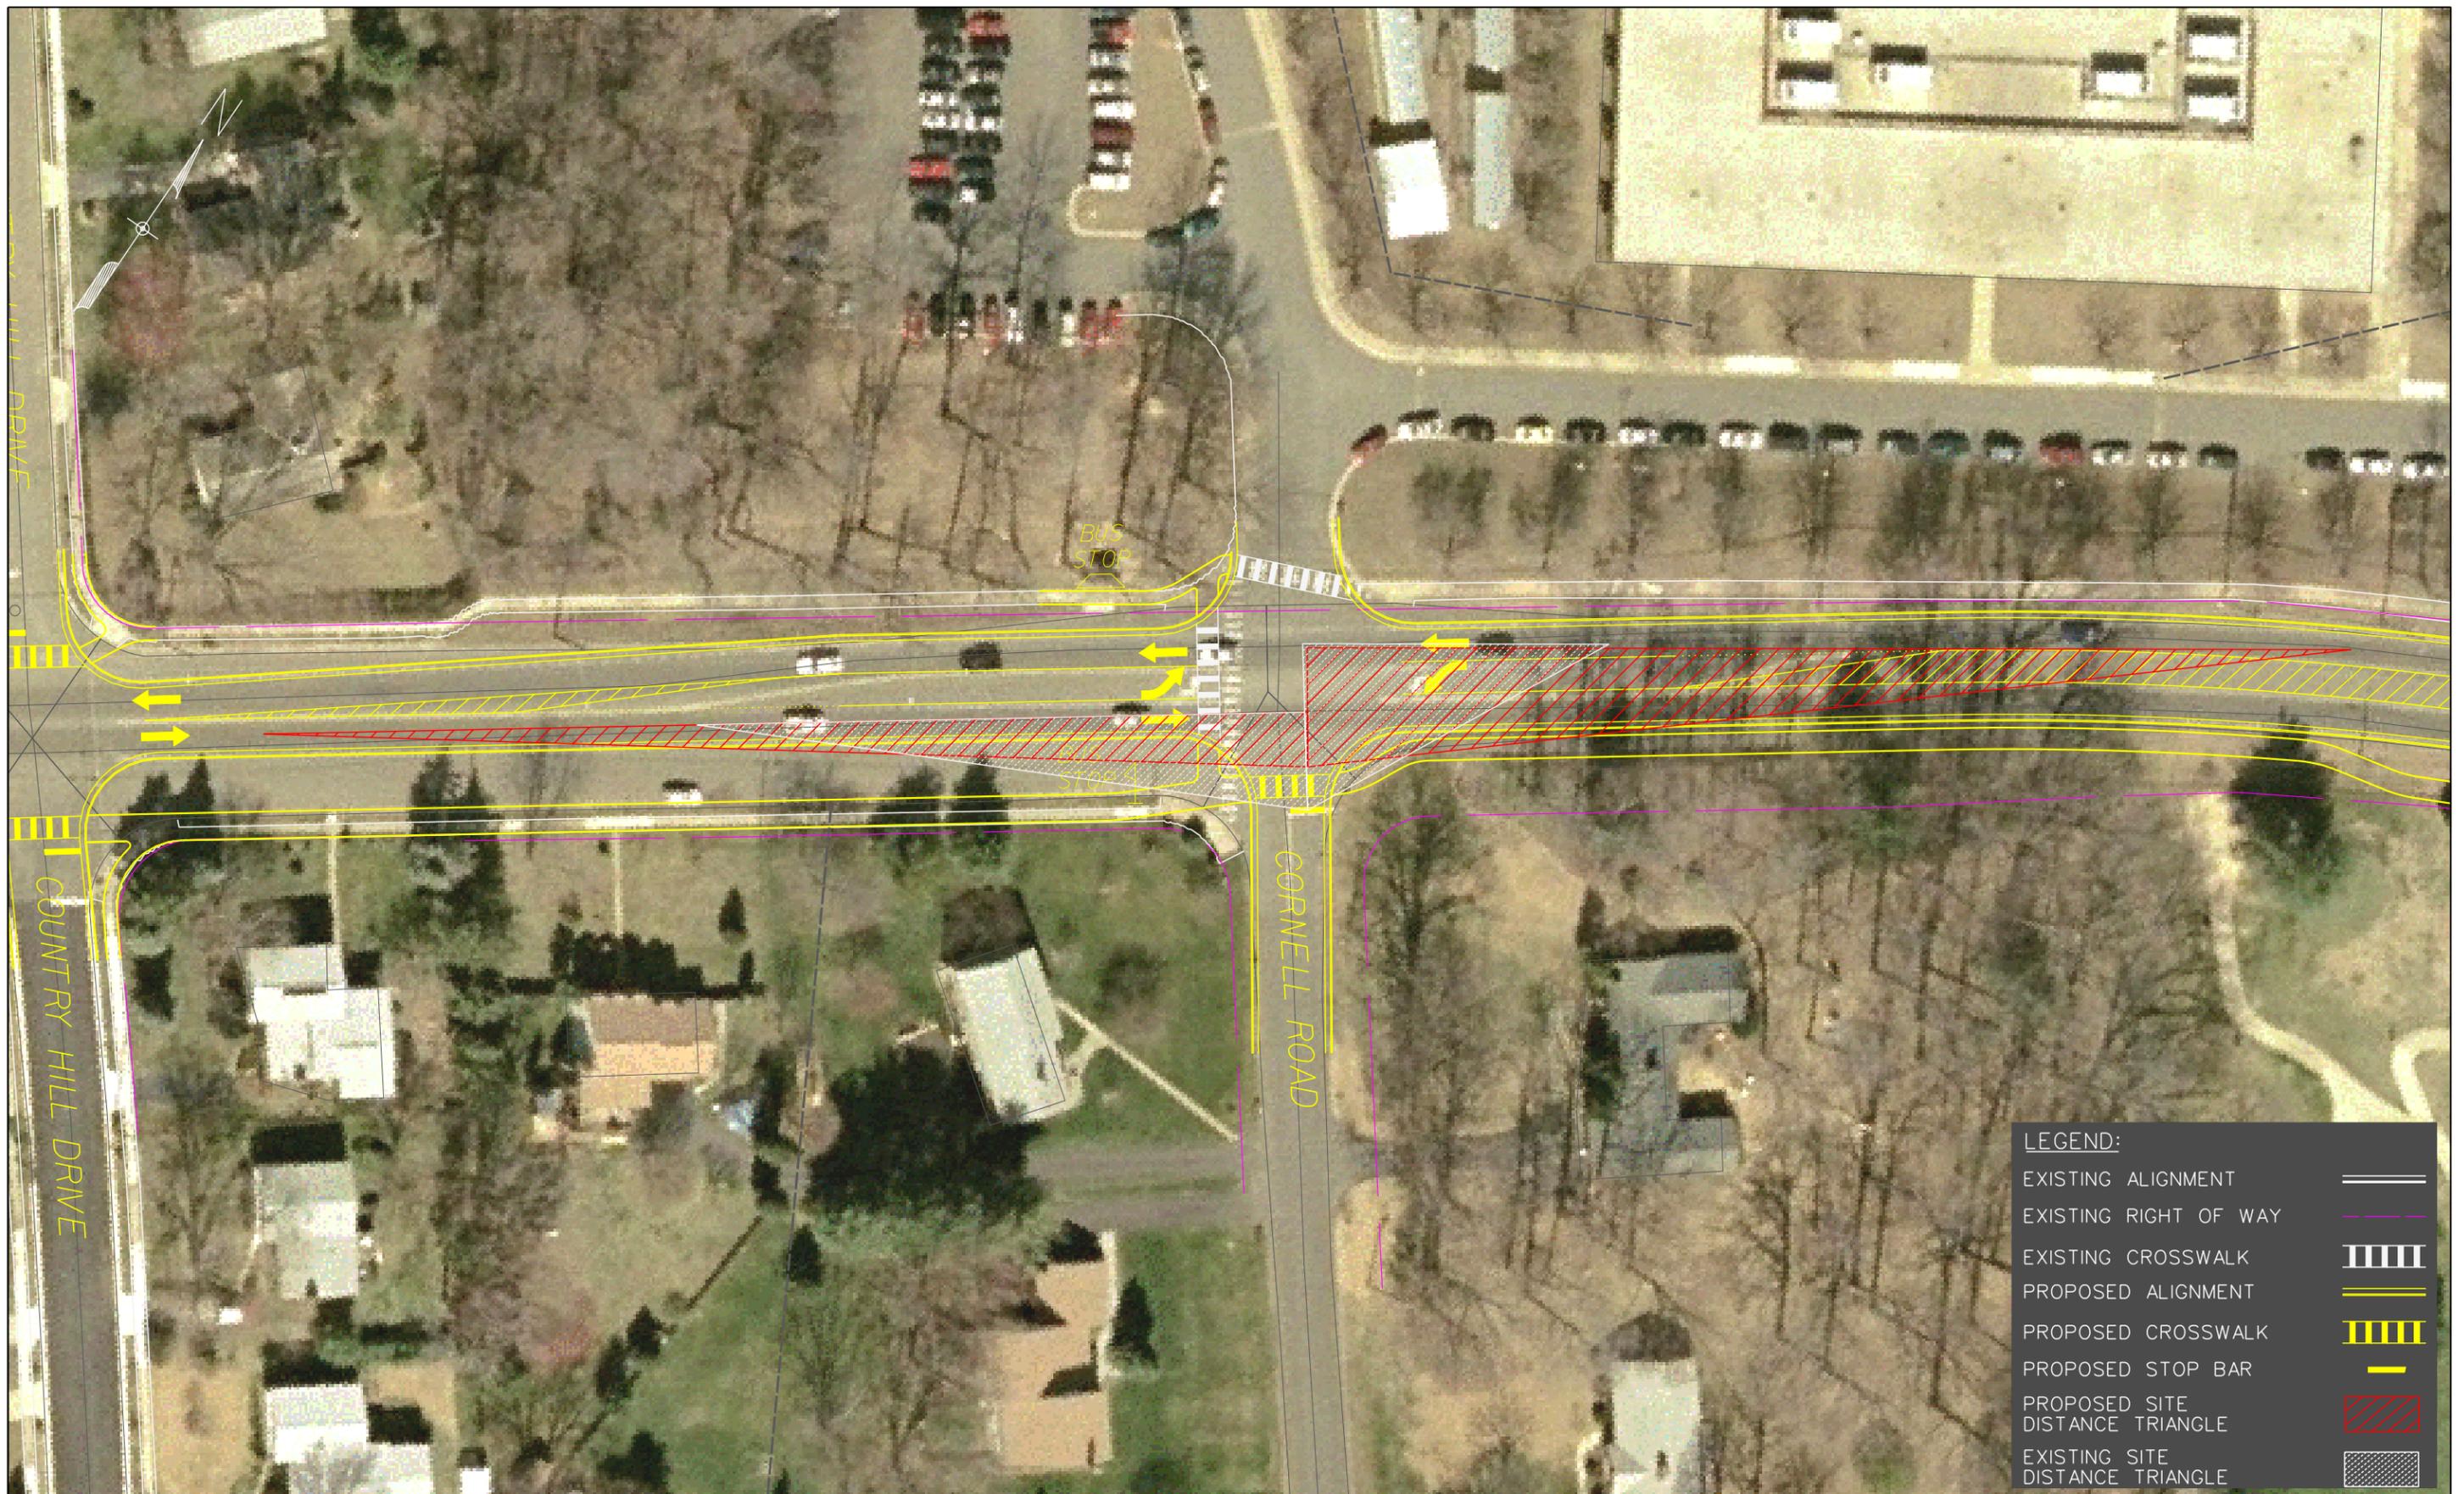

LEGEND:

EXISTING ALIGNMENT	====
EXISTING RIGHT OF WAY	----
EXISTING CROSSWALK	
PROPOSED ALIGNMENT	====
PROPOSED CROSSWALK	
PROPOSED STOP BAR	—
PROPOSED SITE DISTANCE TRIANGLE	▨
EXISTING SITE DISTANCE TRIANGLE	▨

EARTH TECH


675 N. Washington St., Ste. 300
Alexandria, VA 22314

**OLD LEE HIGHWAY
TRANSPORTATION STUDY**

Scale: 1" = 60'

April, 2005

**CORNELL ROAD
SITE DISTANCE ISSUES**

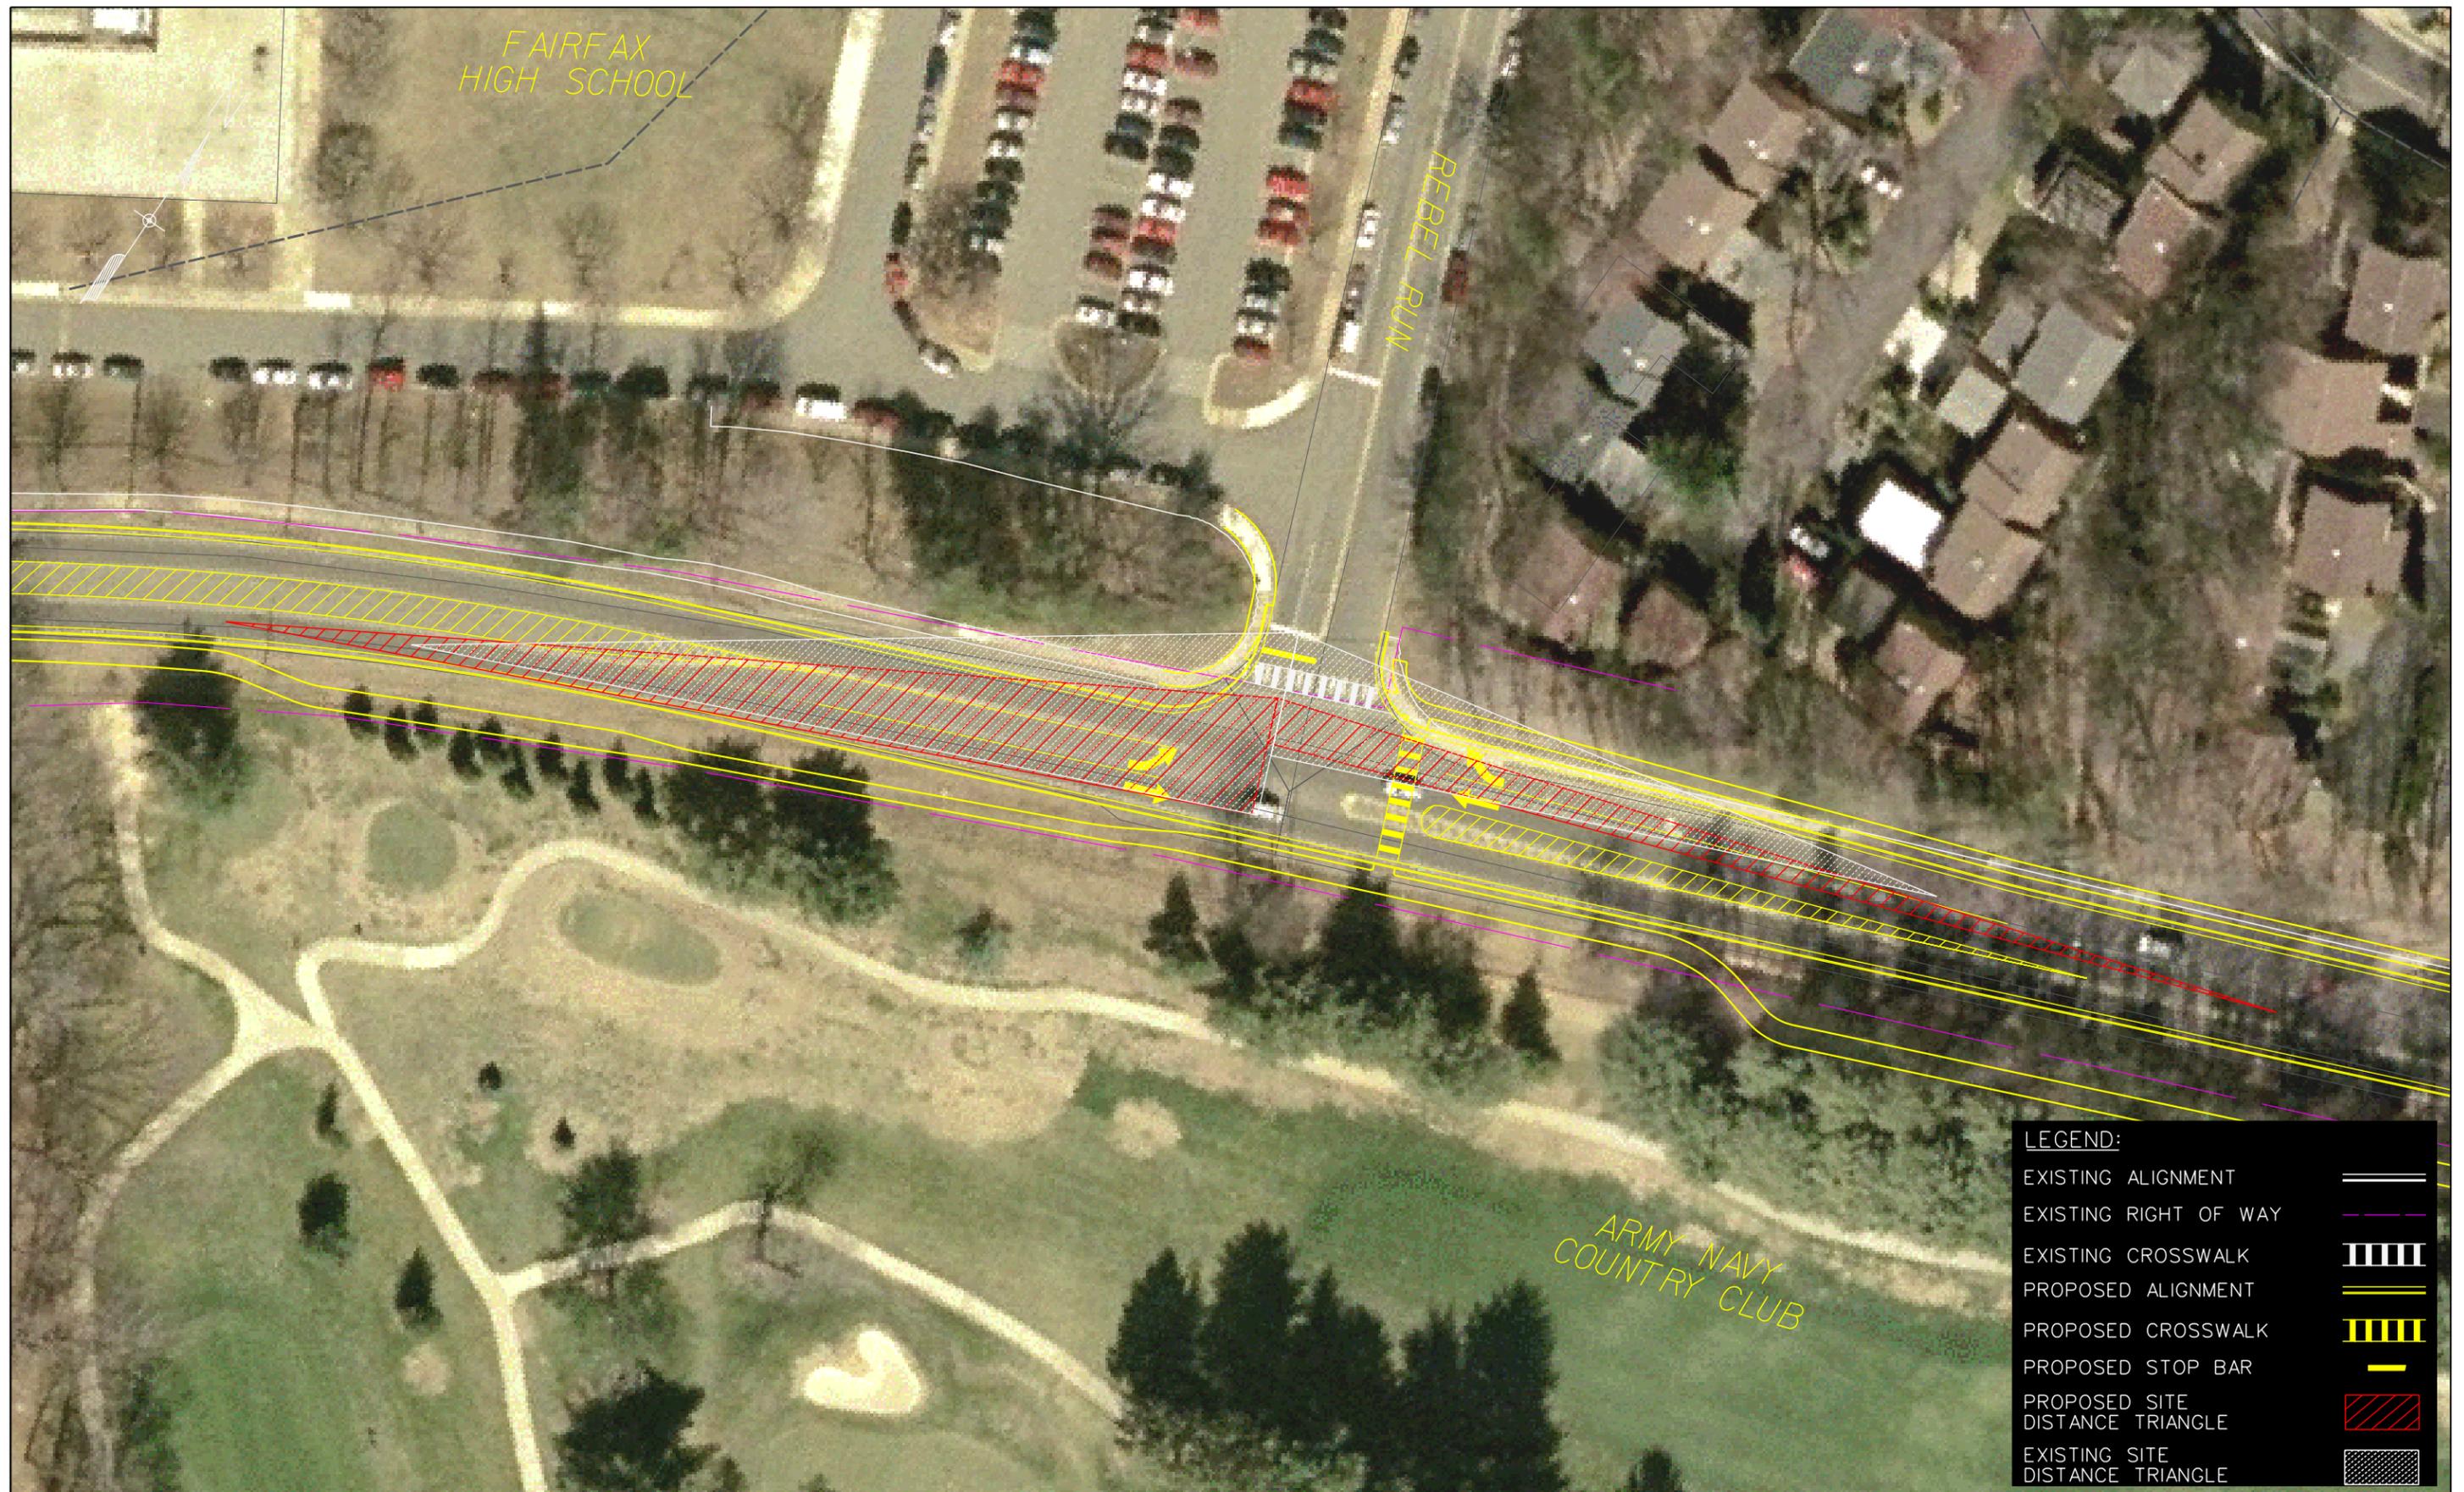

EARTH  TECH
 675 N. Washington St., Ste. 300
 Alexandria, VA 22314

Scale: 1" = 60'

**OLD LEE HIGHWAY
 TRANSPORTATION STUDY**

April, 2005

**REBEL RUN
 SITE DISTANCE ISSUES**

LEGEND:

EXISTING ALIGNMENT	
EXISTING RIGHT OF WAY	
EXISTING CROSSWALK	
PROPOSED ALIGNMENT	
PROPOSED CROSSWALK	
PROPOSED STOP BAR	
PROPOSED SITE DISTANCE TRIANGLE	
EXISTING SITE DISTANCE TRIANGLE	